

P:\21003 Port of Astoria Services\ACADIE\20013-101.dwg Plotted: By a.m. engineering2, 9/8/2021 7:19:56 AM


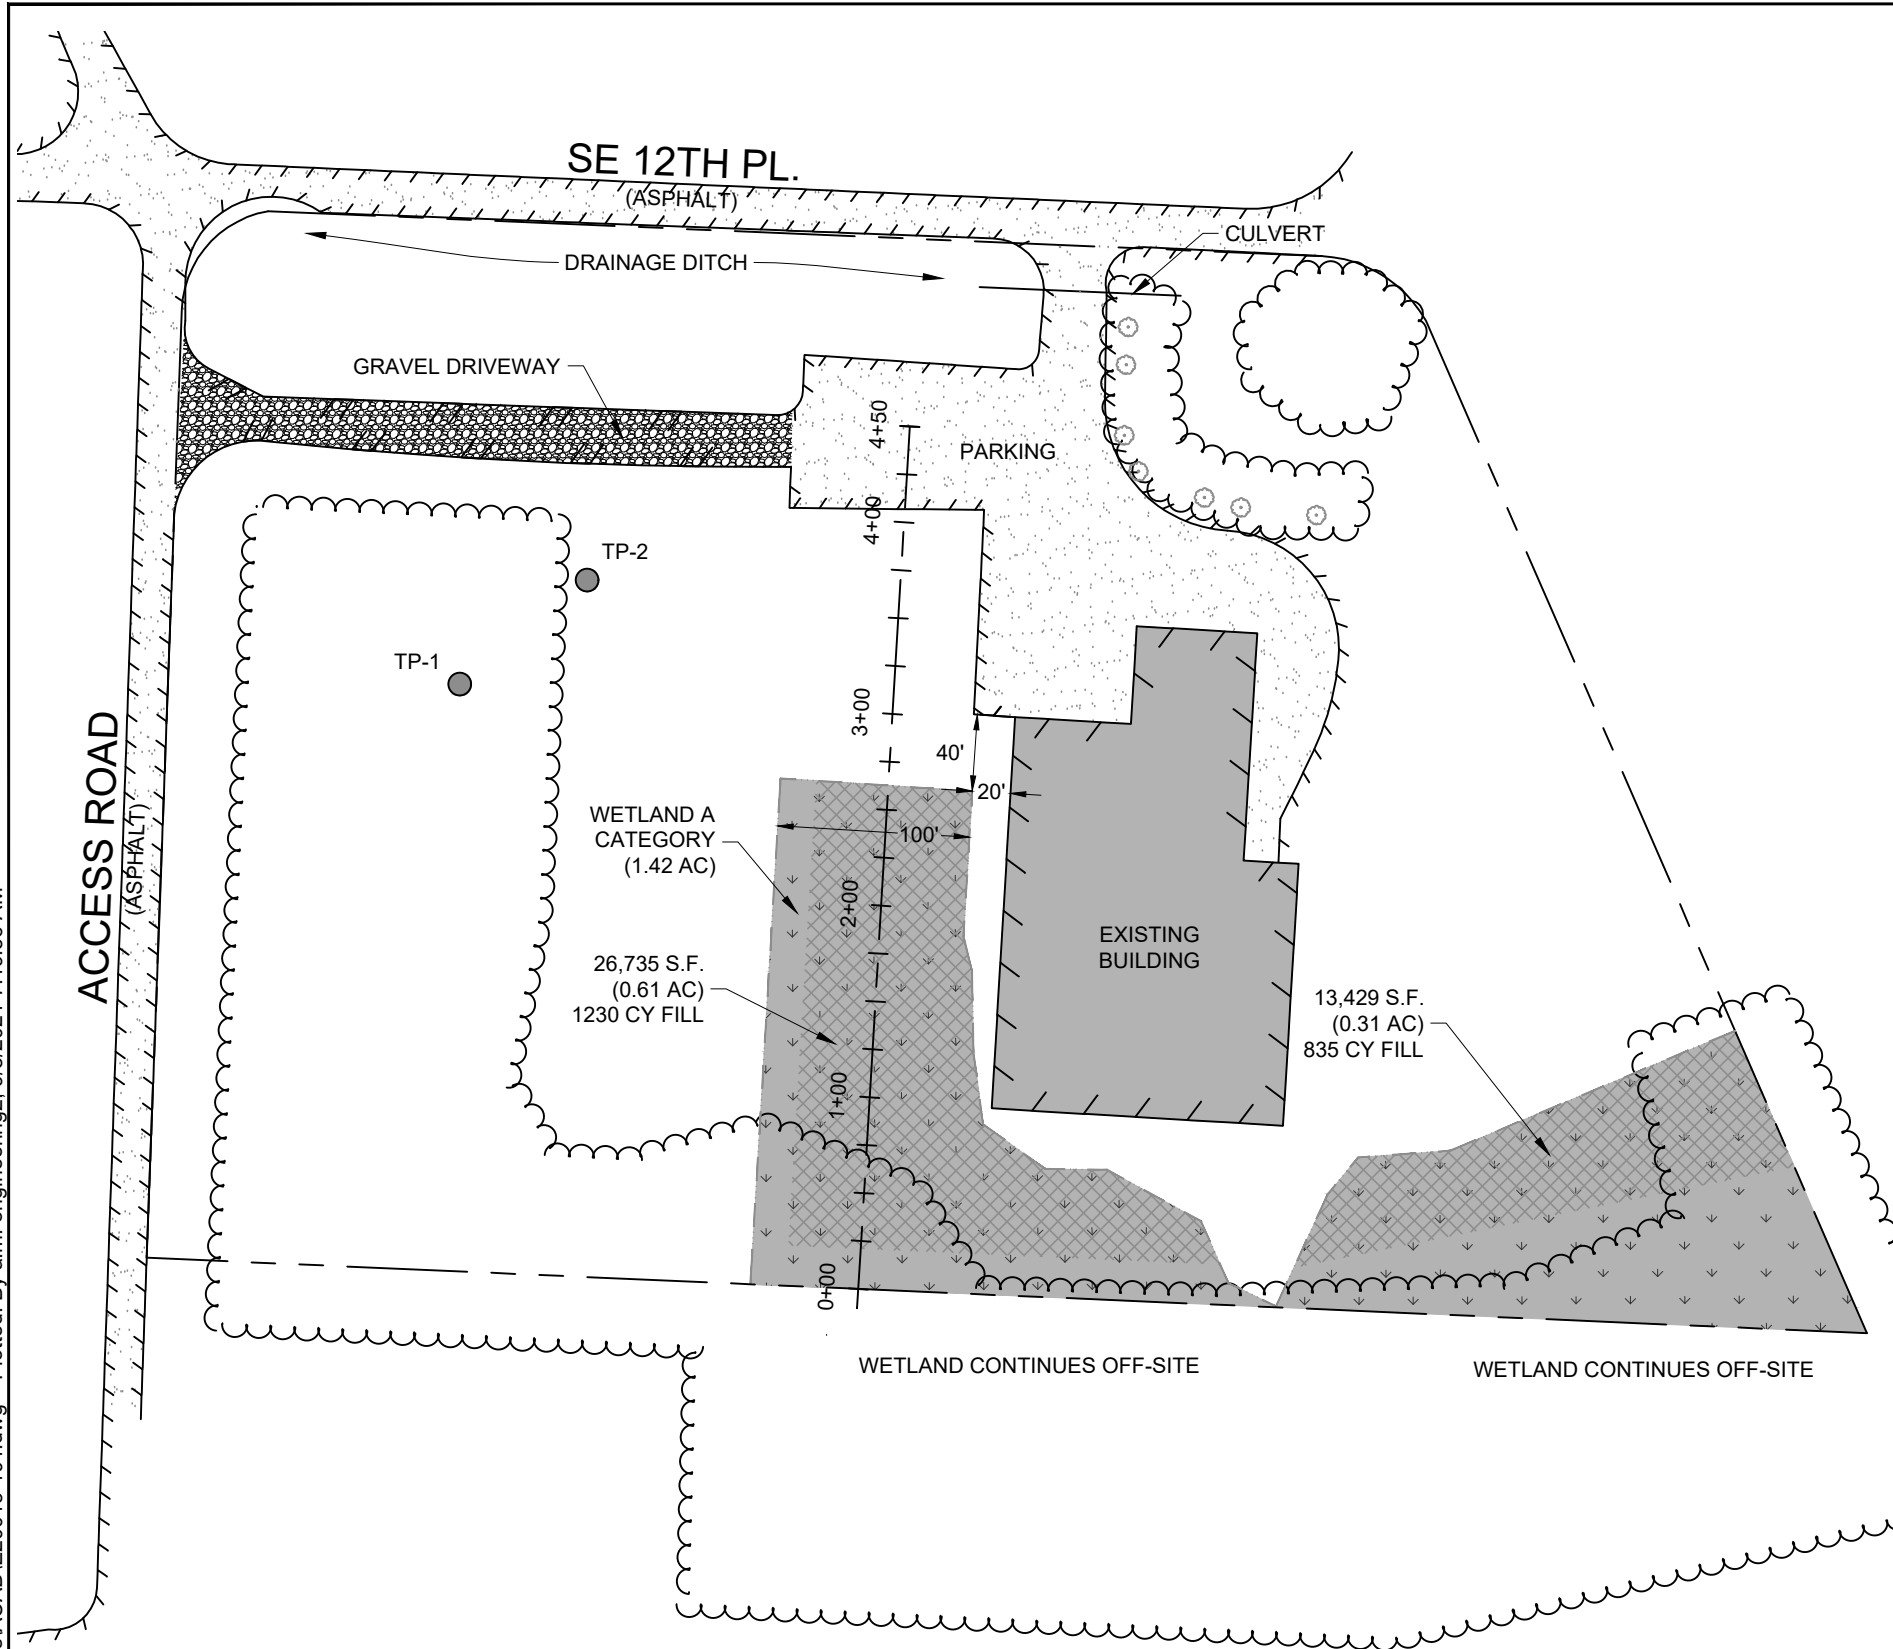


FIGURE 2, SITE MAP


SCALE: 1" = 100'

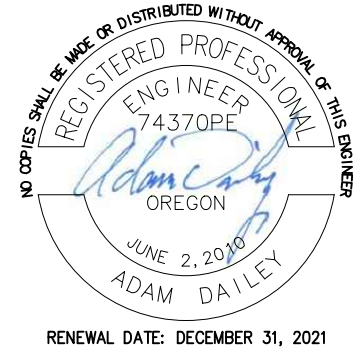

LEGEND

ITEM	DESCRIPTION
	EDGE OF PAVEMENT
	EDGE OF GRAVEL
	EXISTING TREE LINE
	APPROXIMATE SITE STUDY BOUNDARY
	EXISTING BUILDING
	TEST PLOT LOCATION
	EXISTING TREE
	WETLAND
	IMPACTED WETLAND 40,164 S.F. (0.92 AC) 2065 CY TOTAL FILL

- NOTE:
1. THIS MAP HAS BEEN MODIFIED FROM ITS ORIGINAL VERSION BASED ON A SITE VISIT ON MARCH 26, 2009, WITH PETER RYAN, DSL WETLAND SPECIALIST.
 2. ORIGINAL BASE MAP AND SURVEY PROVIDED BY HLB & ASSOCIATE, 2006.
 3. WETLAND CATEGORIES BASED ON CLATSOP COUNTY CODE.
 4. ORIGINAL FIGURE 2 PROVIDED BY ECOLOGICAL LAND SERVICES, INC. 9/13/06.
 5. FIGURE 2 UPDATED BY A.M. ENGINEERING 8/10/21. FIGURE SCALED AND RECREATED FROM HARD COPY FIGURE. NO SURVEYING WAS COMPLETED TO REGENERATE THIS FIGURE

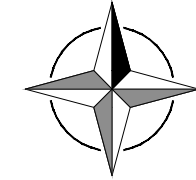



**PORT OF ASTORIA REGIONAL AIRPORT
WESTERN OREGON WASTE
FIGURE 2, SITE MAP
S26, T8N, R10W WM
WARRENTON, CLATSOP COUNTY, OREGON**

REVISION COMMENTS		INITIAL ISSUE	
NO.	DATE	BY	DATE
1	9/22/21	ADD	
2	9/8/21	ADD	8/10/21

DESIGN:	DRAWN:
CHECKED:	DATE:

FIGURE 2
COPYRIGHT 2021 ©

P:\21003 Port of Astoria Services\ACAD\IE20013-101.dwg Plotted: By a.m. engineering2, 9/8/2021 7:20:03 AM

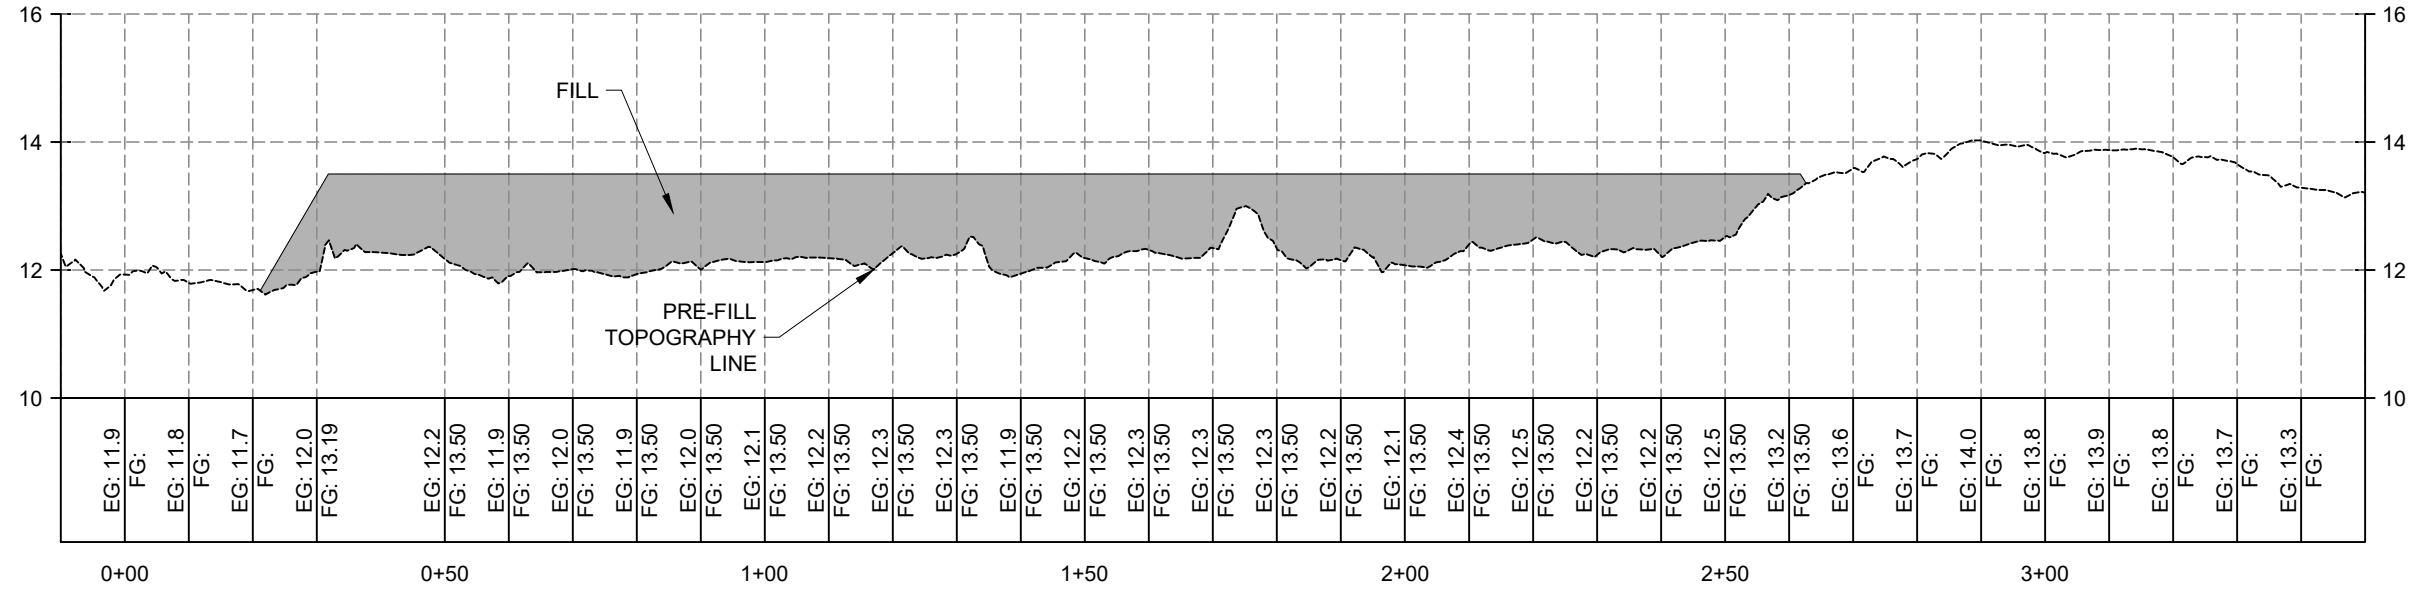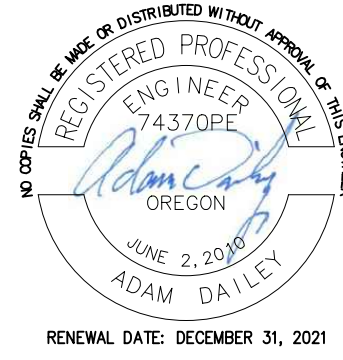

WETLAND SECTION

HORIZ. SCALE: 1"=30'
VERT. SCALE: 1"=3'



**PORT OF ASTORIA REGIONAL AIRPORT
WESTERN OREGON WASTE**
FIGURE 2.1, CROSS SECTION
S26, T8N, R10W WM
WARRENTON, CLATSOP COUNTY, OREGON

NO.	DATE	BY	REVISION COMMENTS
1	9/22/21	ADD	ADDED FILL QUANTITIES
2	9/8/21	ADD	ADDED FILL AREA

INITIAL ISSUE	
DESIGN:	DRAWN:
CHECKED:	DATE:
	8/10/21

FIGURE 2.1
COPYRIGHT 2021 ©